

Figure 3

Sheet 1 of 1

ABN 84 797 323 433

PO Box 115 Singleton NSW 2330 Australia Client : Project : ASHTON COAL LIMITED

EASTERN OVERBURDEN DUMP DRAINAGE DESIGN


SCALE: AS SHOWN

Job number: 2118316A/05

17.06.04

Drawn by: DJG
Checked by: DCF

Date:

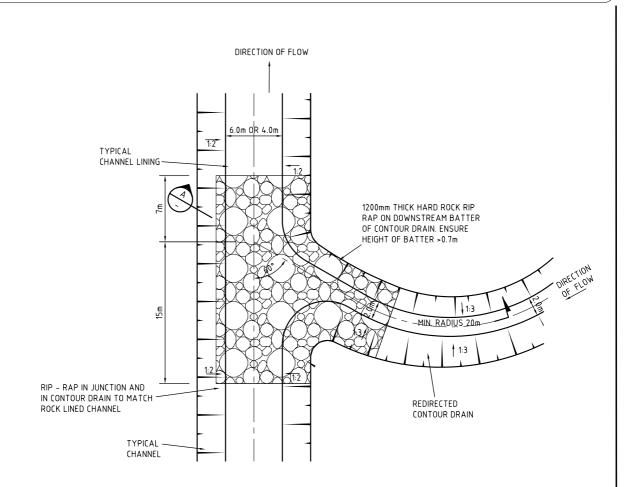

CONTOUR DRAIN CONNECTION WITH ROCK-LINED CHANNELS

SCALE 1:400

